




CORTE AA
1:500
m

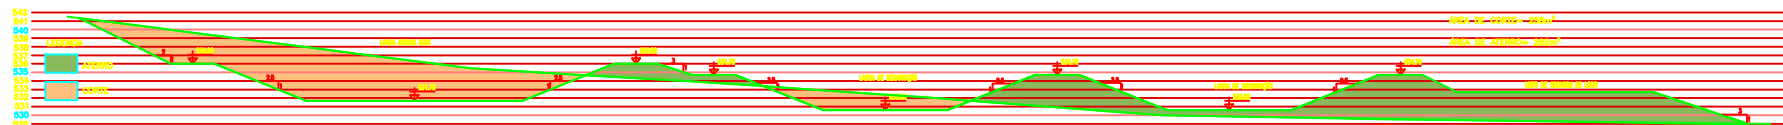


CORTE CC
1:500
m

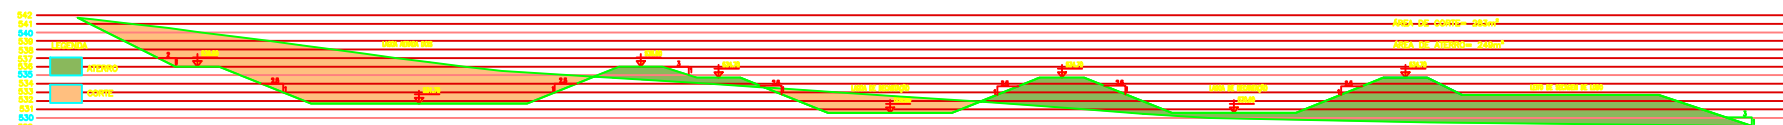


CORTE BB
1:500
m

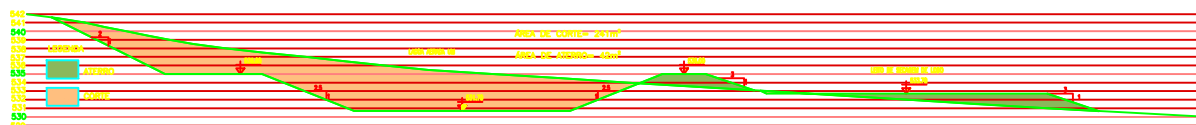


CORTE DD
1:500
m

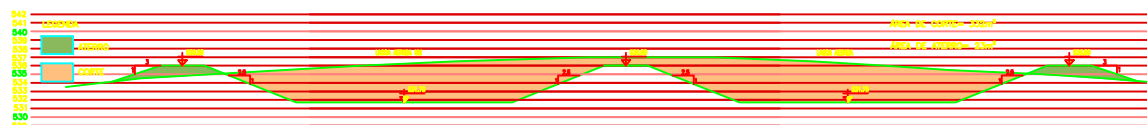


CORTE EE
1:500
m

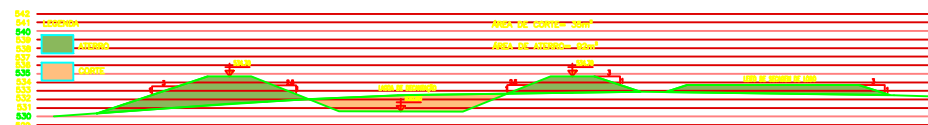

CORTE FF
1:500
m

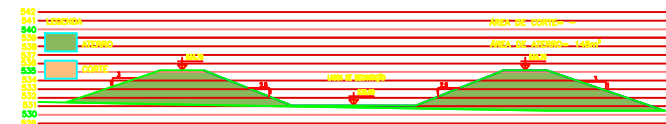

CORTE GG
1:500
m

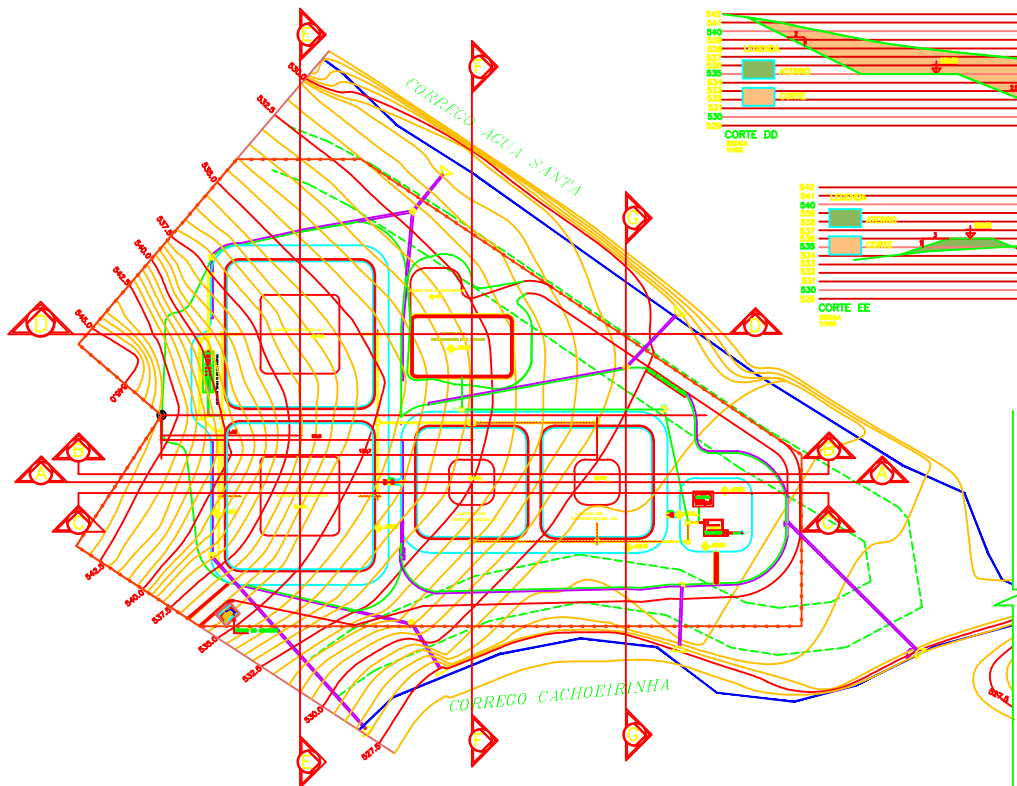

PREFEITURA MUNICIPAL DE MONTE AZUL PAULISTA		FL. 040 DE 08/13
ESTADO DE SÃO PAULO		RIV. 02/2010/2010
PRÇA RIO BRANCO - Nº98 CEP- 14730-000 TEL: (17)3381-8800		ESCALA
PROJETO: SISTEMA DE AVASTAMENTO E TRATAMENTO DE ESGOTO DO CACHOEIRINHA		INDICADA
TÍTULO: DORTIZADURA		
LOCAL: MONTE AZUL, PAULISTA - SP		